


File: F:\Projects\NCS\041007 RockFire at the Lake\CAD\RockFire at the Lake\Sheets\041007-A-100.dwg
Date: Sep 20, 2004 - 11:54am
Plotted by: Dave

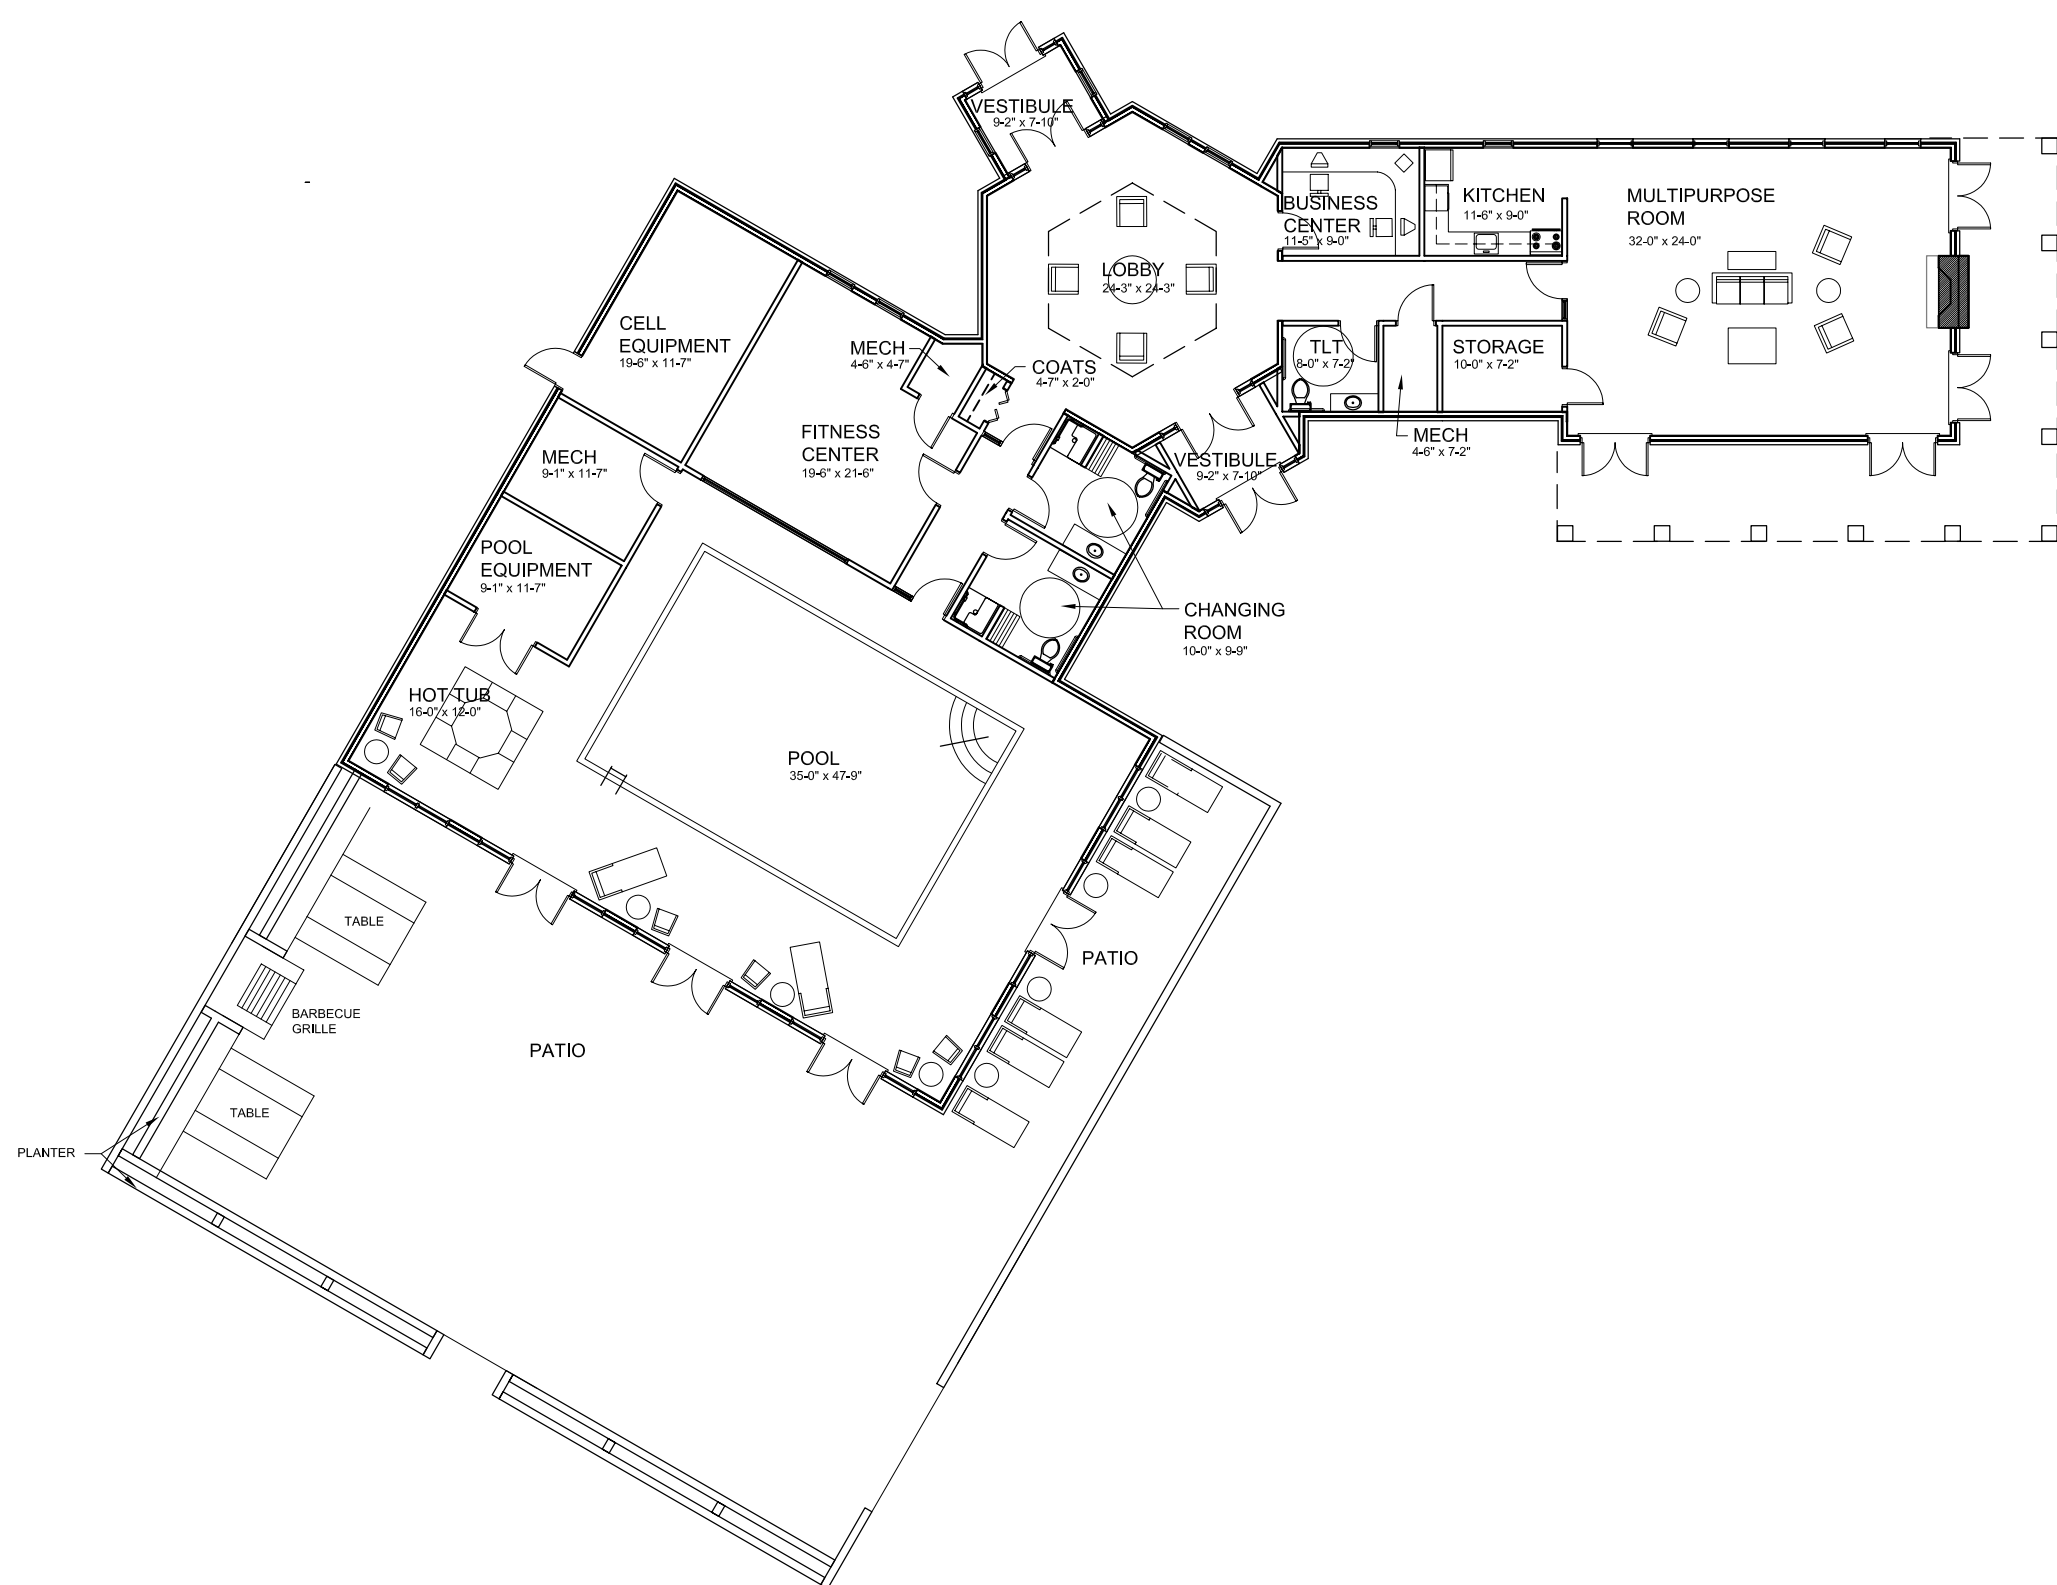

A1 FLOOR PLAN
SCALE: 1/8"=1'-0"



**SCHWERDT
DESIGN GROUP, INC.**
ARCHITECTURE INTERIORS PLANNING
2231 SW WANAMAKER, SUITE 303
TOPEKA, KANSAS 66614-6275
PHONE: 785.273.7540
FAX: 785.273.7570
5959 N MAY AVE SUITE 411
OKLAHOMA CITY, OK 73112-3981
PHONE: 405.562.1190
FAX: 405.842.1244

PROGRESS PRINT

NOT FOR
CONSTRUCTION

DATE: 9/15/04

**NEW CLUBHOUSE
ROCKFIRE AT THE LAKE
TOPEKA, KS**

SEPT. 15 2004

SHEET TITLE
PLAN / ELEVATION

PROJECT NUMBER
041007

SHEET NUMBER
A-100